
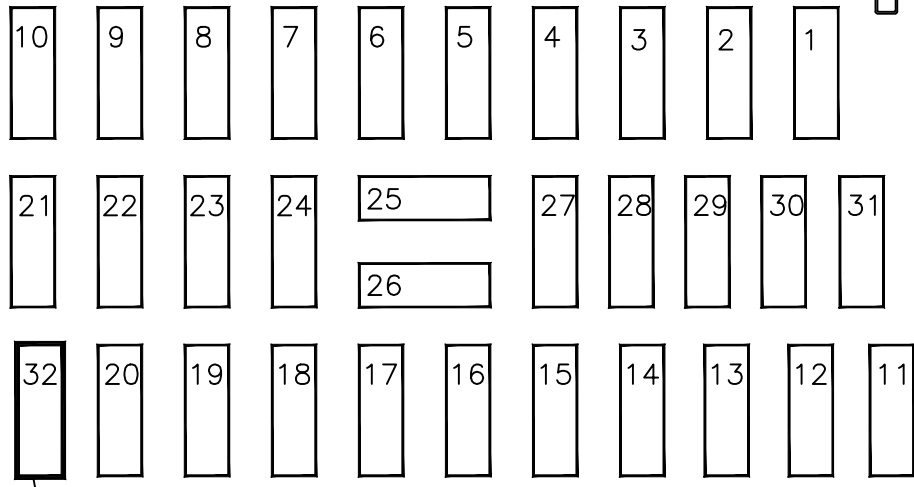


GREEN BELT

50'-0"

RAISED BED  
4'x8'x2' HIGH

COMPOST  
STATION

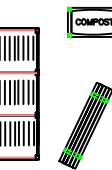

SHED

STORAGE SHED  
10' x 8'

4'x7'  
GATE

TABLE

SIGN

7ft DEER FENCE

HYDRO  
POLE

REVISE BED  
TO 4'x12'

112'-0"

ROCK  
PILE

800 LAKESHORE DRIVE

DWG. NO.	DESCRIPTION	REV.	DD/MM/YY	DESCRIPTION	DRAFTER	DESIGNER	PROJ.MGR
		A	10AUG17	FIRST ISSUE			
	REFERENCES			REVISIONS			

ISSUE STATUS  
**STUDY DRAWING**

SCALE  
1/32"=1'-0"

PLAN-G

DESIGNED BY:	INITIALS	DD/MM/YY
DESIGN CHK'D. BY:		
DRAWN BY:	PJT	29/MAY/18
DRAWING CHK'D. BY:		
PROJECT MANAGER		
KEYWORD		

PROJECT <b>SHUNIAH SOIL MATES GARDENS</b>
PROJECT NO.
TITLE <b>MACKENZIE RECREATION CENTER 800 LAKESHORE DRIVE SHUNIAH, ONTARIO P7A XXX</b>
CLIENT DWG. NO. <b>XX-XX</b>

FILE NAME: SHUNIAH SOIL MATES  
LAST EDITED: 27/05/18